
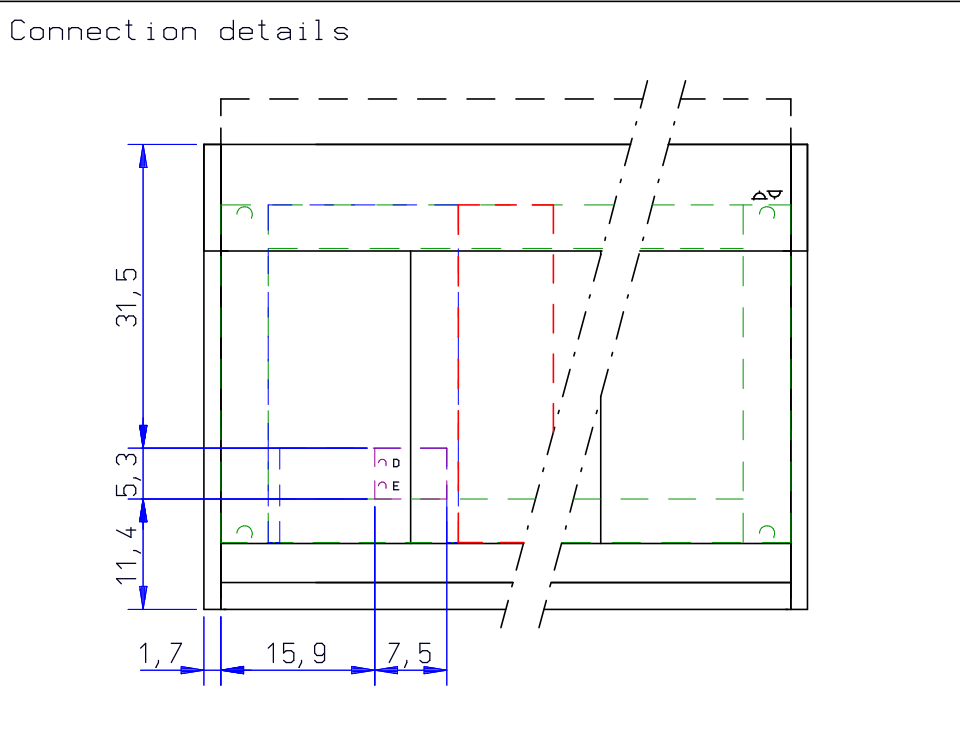
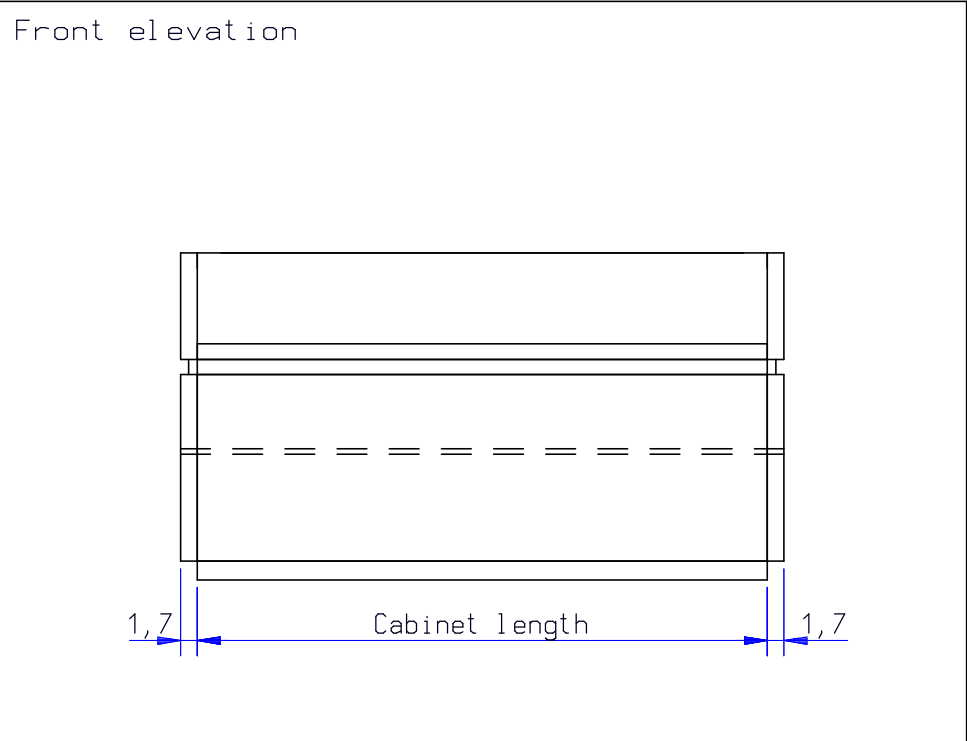


Legend

- Cabinet outline
- Optional cabinet outline
- Underframe outline
- Condensing unit outline
- Electronics outline
- Humidification system outline
- Space reserved for connections
- D = Drain connection (ø 1 1/2")
- E = Electrical supply (see notes)
- W = Water supply (min. 29 psi)
- R = Refrigeration connection (see notes)

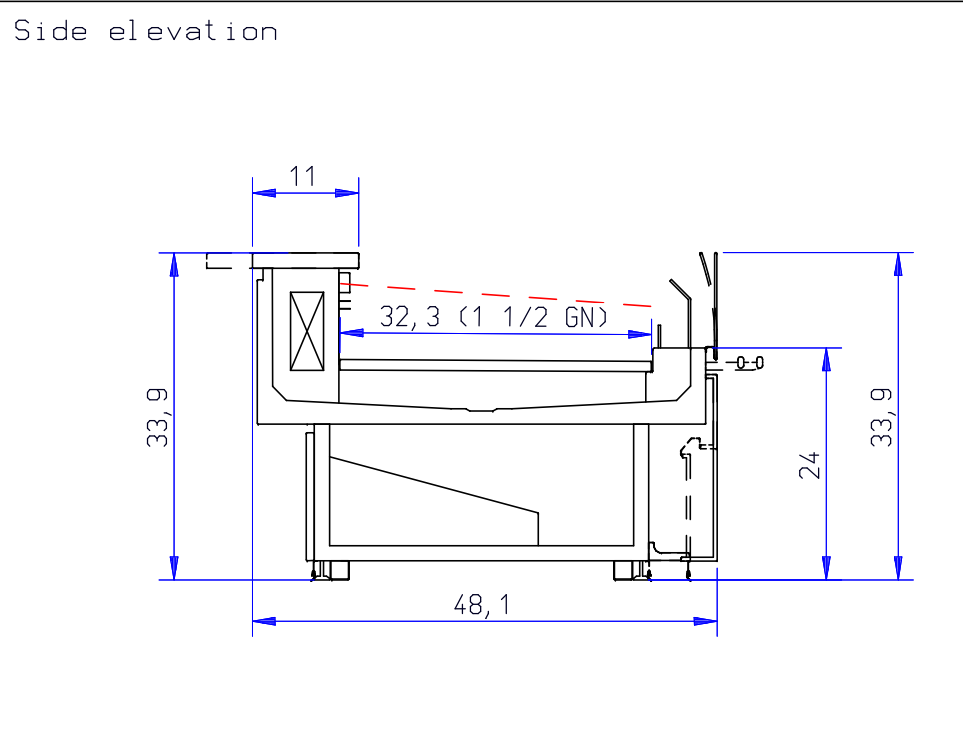

Notes

- These are general drawings, individual counter configurations may differ
- Always check the corresponding Custom Counter Configuration document for the exact counter specifications and the required electrical supply
- Self-contained counters can be supplied with an optional evaporation tray in which case a permanent drain connection is no longer required
- Space underneath the cabinet may be used for ambient or refrigerated understorage depending on the cabinet configuration, always use the connection points as indicated
- Counters should be installed according to local laws and regulations
- Contact Fri-Jado or your local distributor in case of any questions

Top elevations

Custom Counter Cold SS 30 (self-contained) Not available

Custom Counter Cold SS 70 (self-contained)

Custom Counter Cold SS 110 (self-contained)

Custom Counter Cold SS 150 (self-contained) Not available

Custom Counter Cold SS 40 (self-contained)

Custom Counter Cold SS 80 (self-contained)

Custom Counter Cold SS 120 (self-contained)

Custom Counter Cold SS 50 (self-contained)

Custom Counter Cold SS 90 (self-contained)

Custom Counter Cold SS 130 (self-contained) Not available

Custom Counter Cold SS 60 (self-contained)

Custom Counter Cold SS 100 (self-contained)

Custom Counter Cold SS 140 (self-contained) Not available

Customer side

Customer side

Customer side

Customer side

REVISION / REV. DATE		REMARK	
Tol. principle	Gen. tolerance	Surface treatment	Geom. tolerance
MATERIAL			
MATERIAL ART. NUMBER		DRAWN van Bergen	APPROVED
UNIT in		STATUS In Progress	DATE 25.02.2019
SCALE 1:20		PROJECT 3220	DRAWING NUMBER 30008329
REMARKS Imperial units			
DESCRIPTION		ART. NUMBER	REV.
CAD blocks - Custom Counter Cold SS (self-contai		30008329	A1